
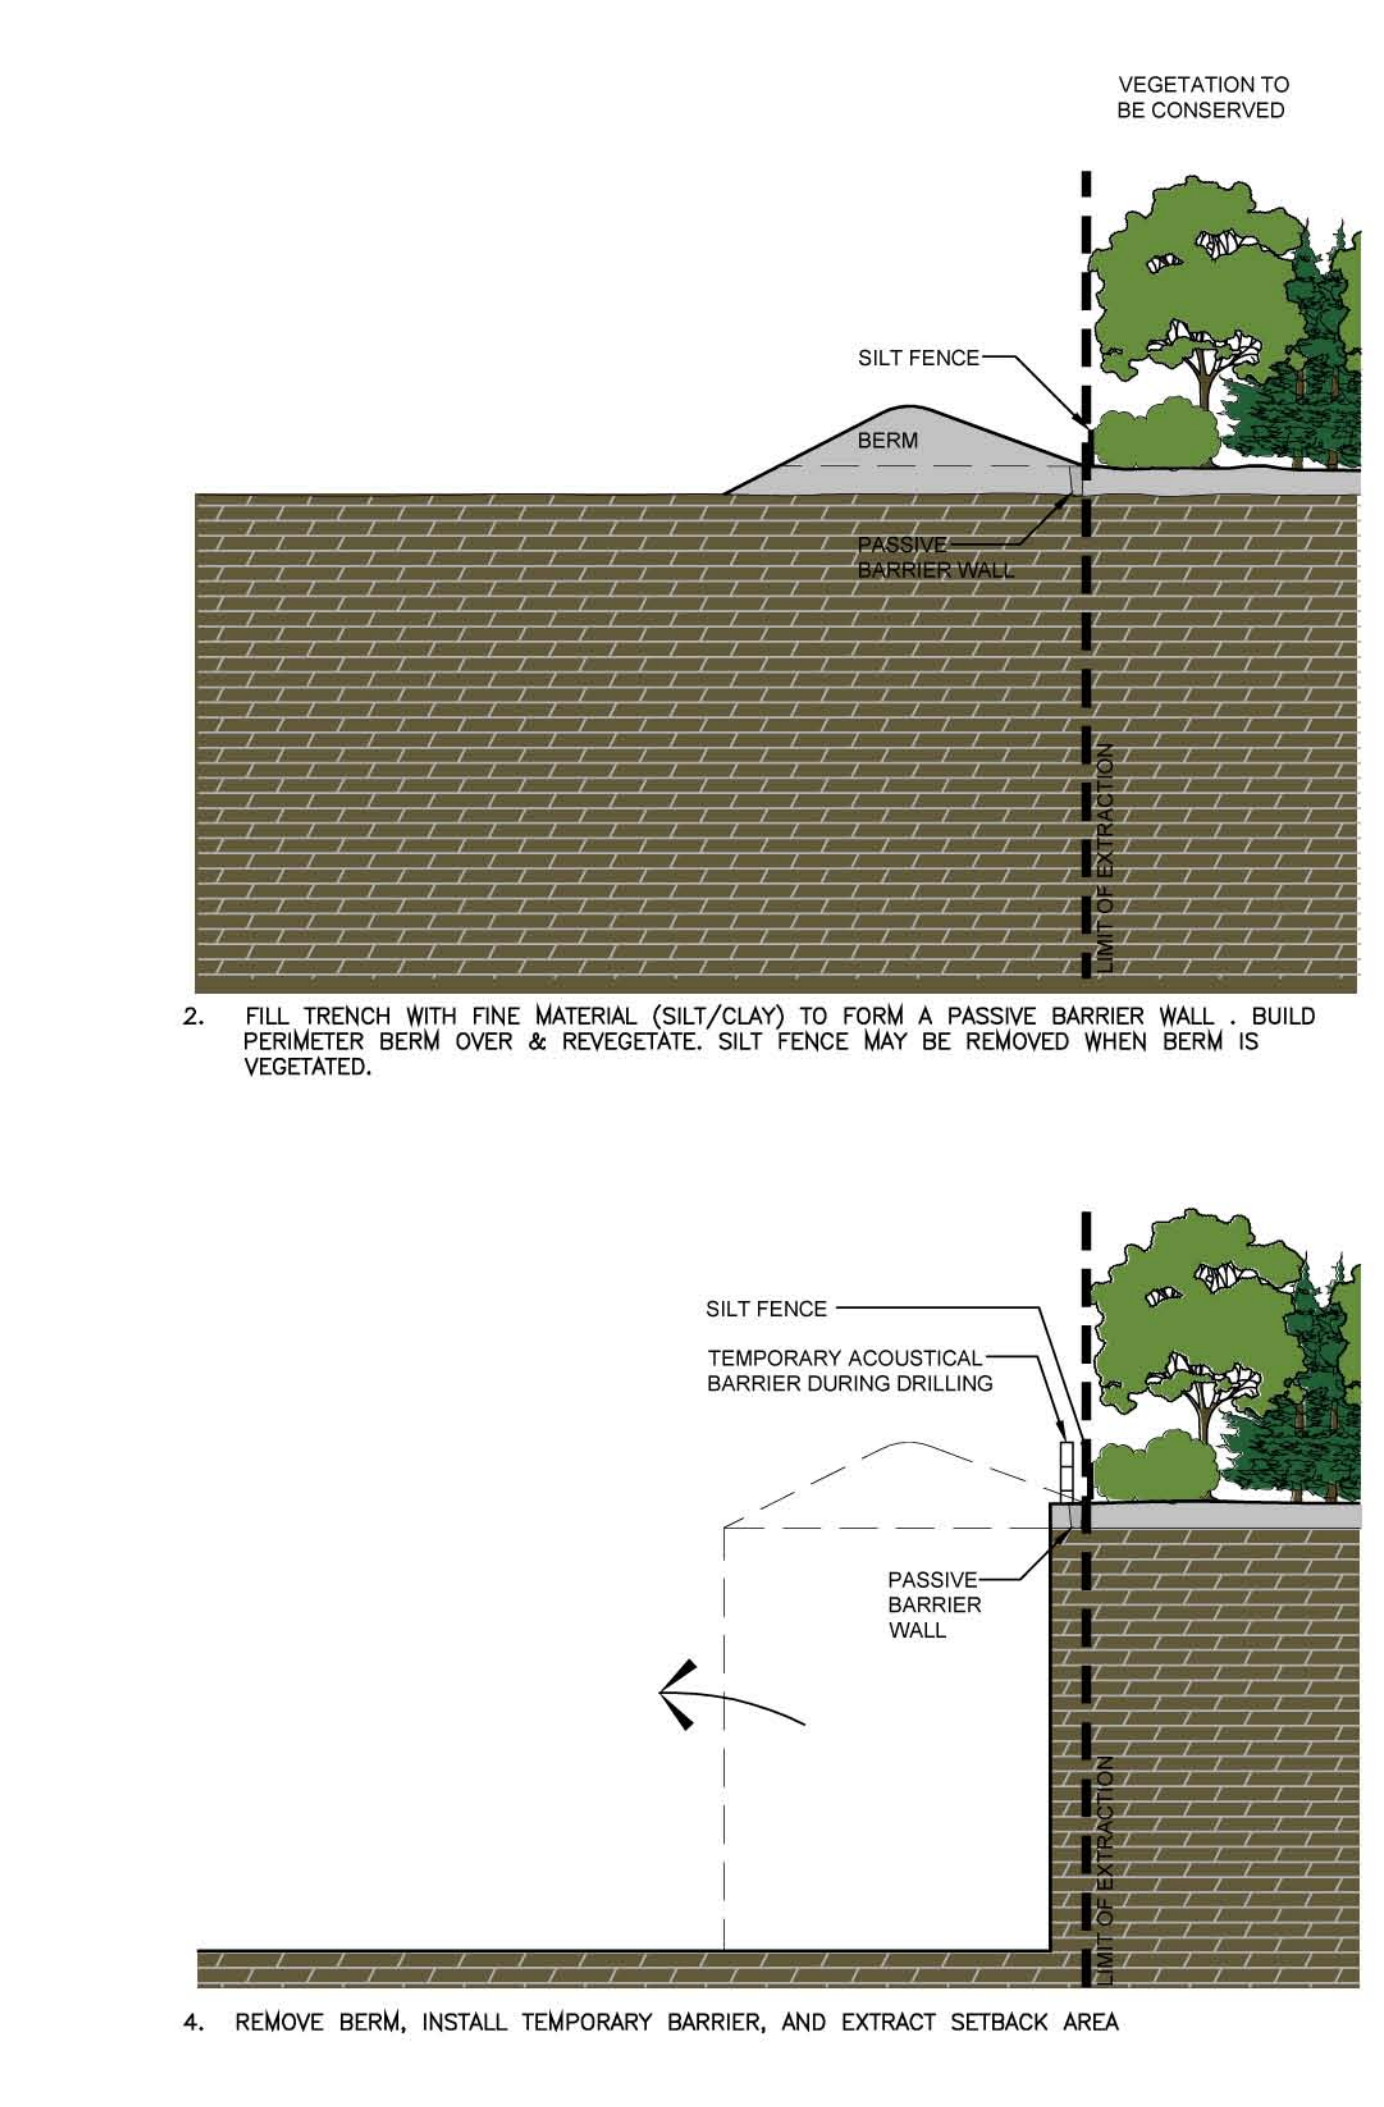
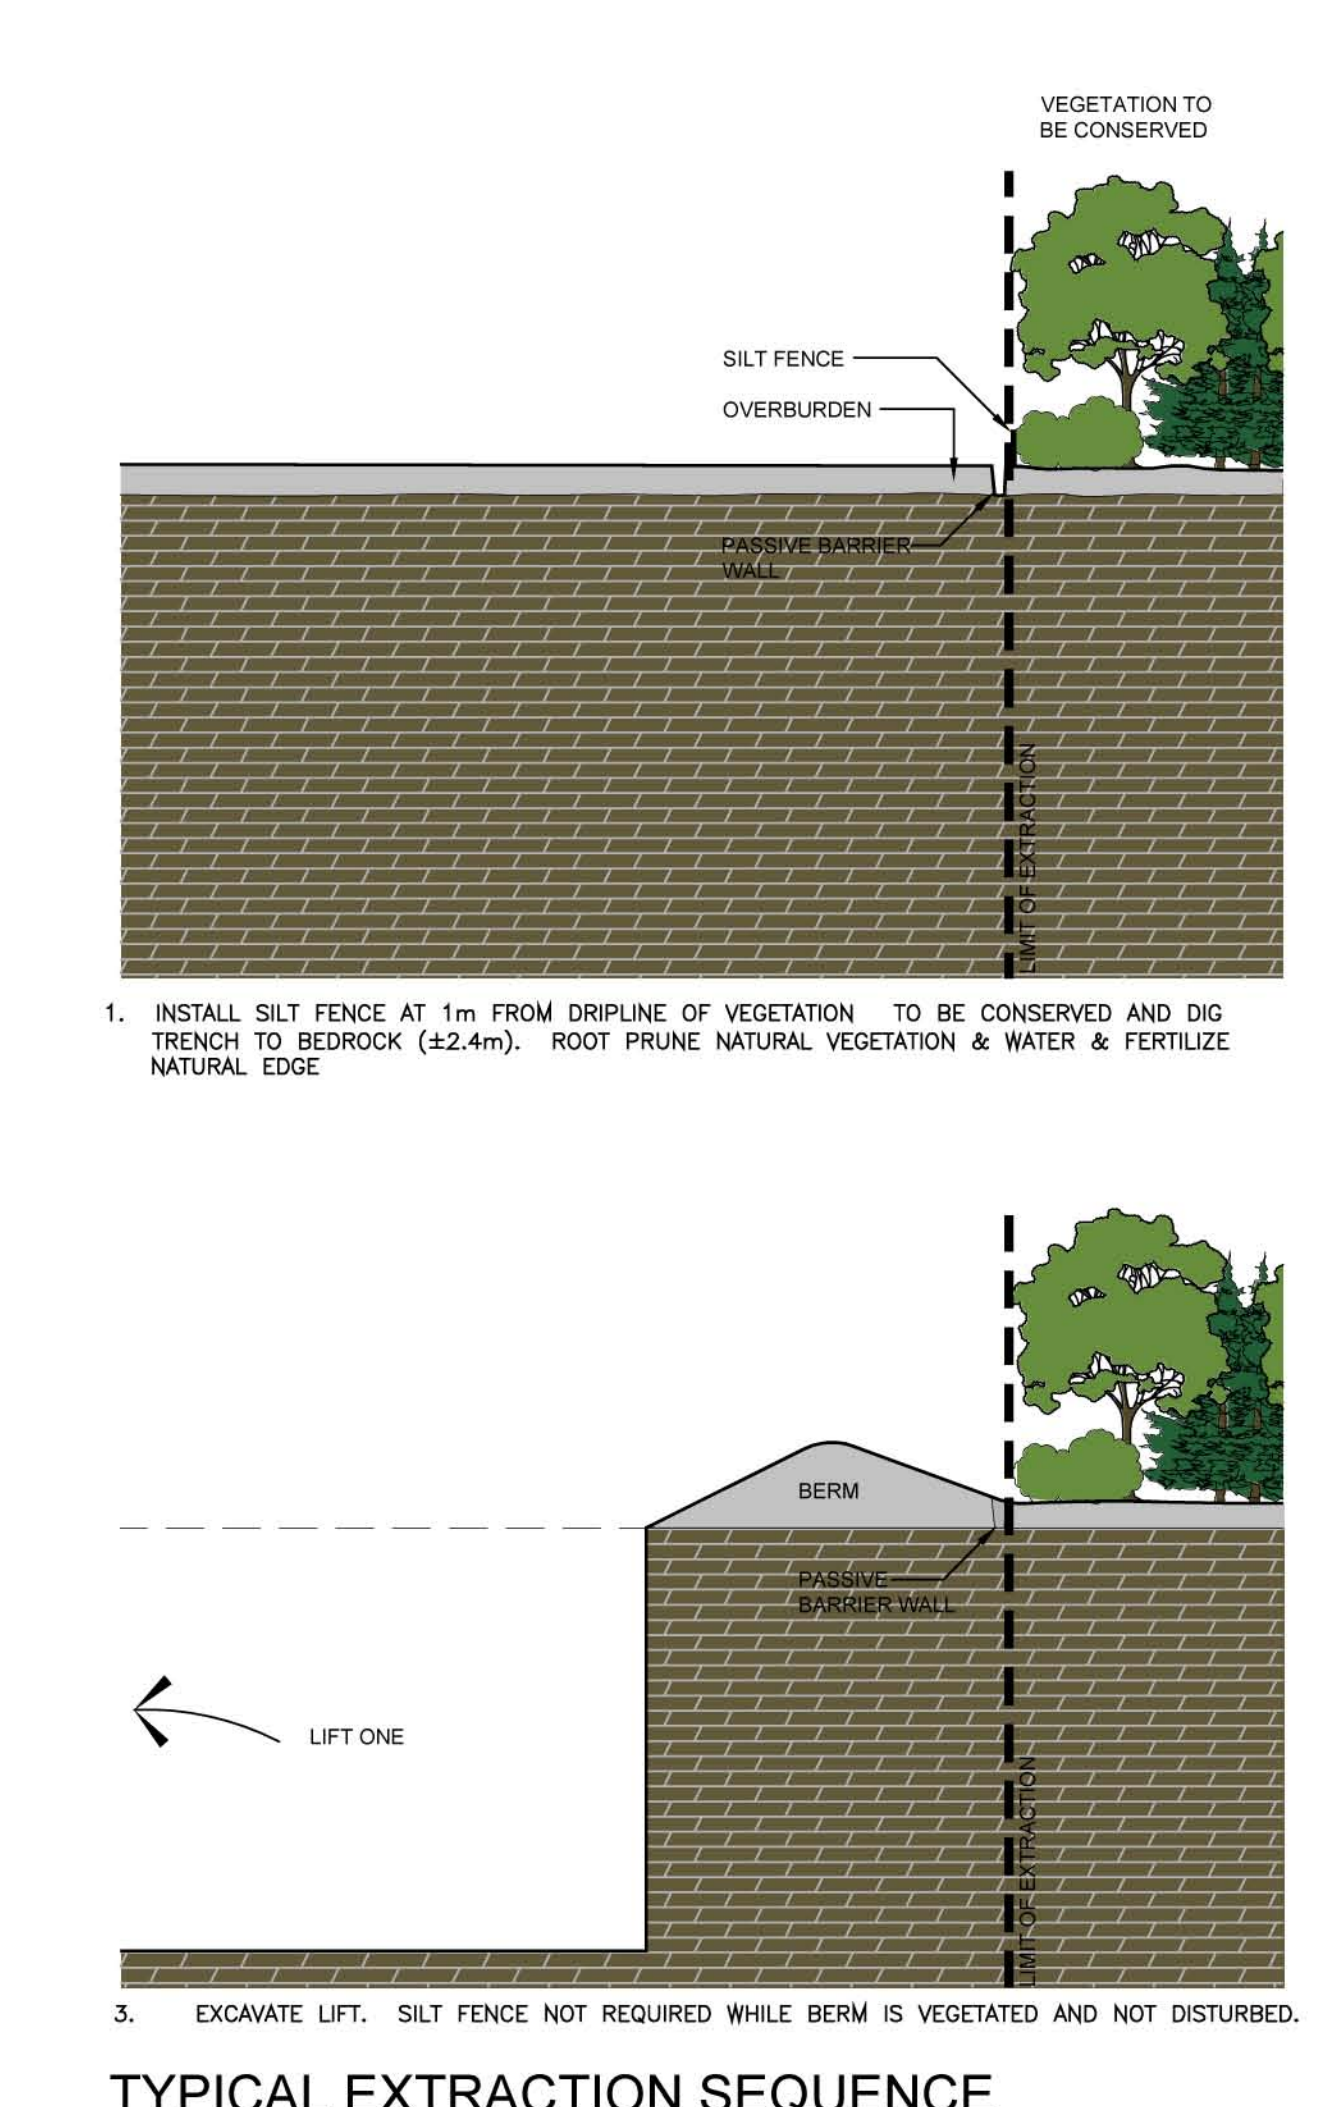
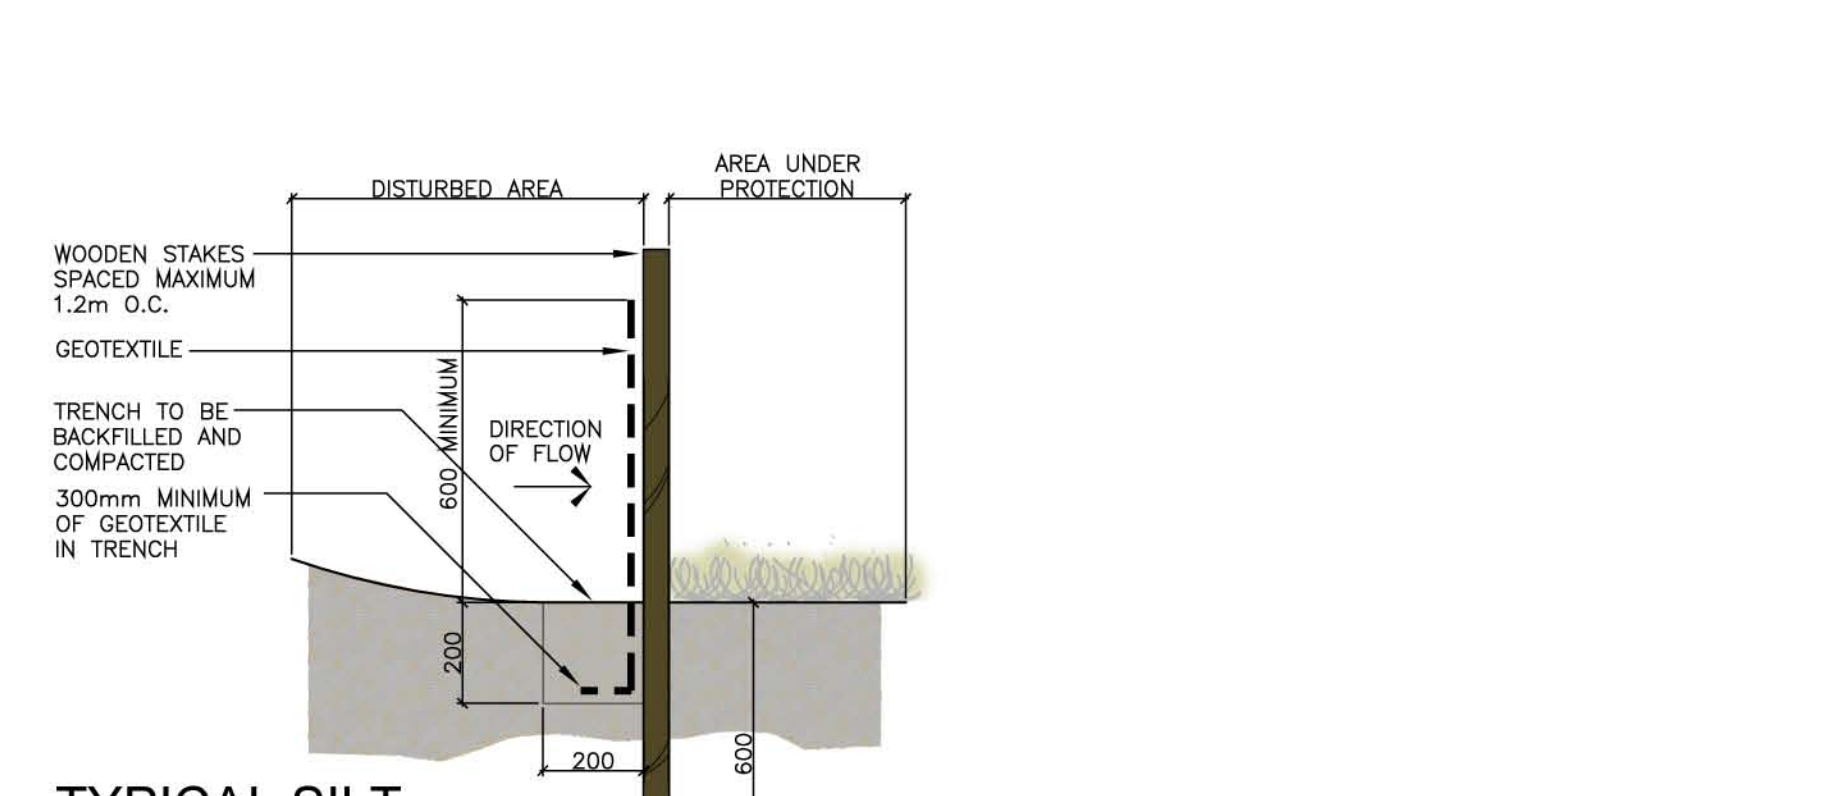
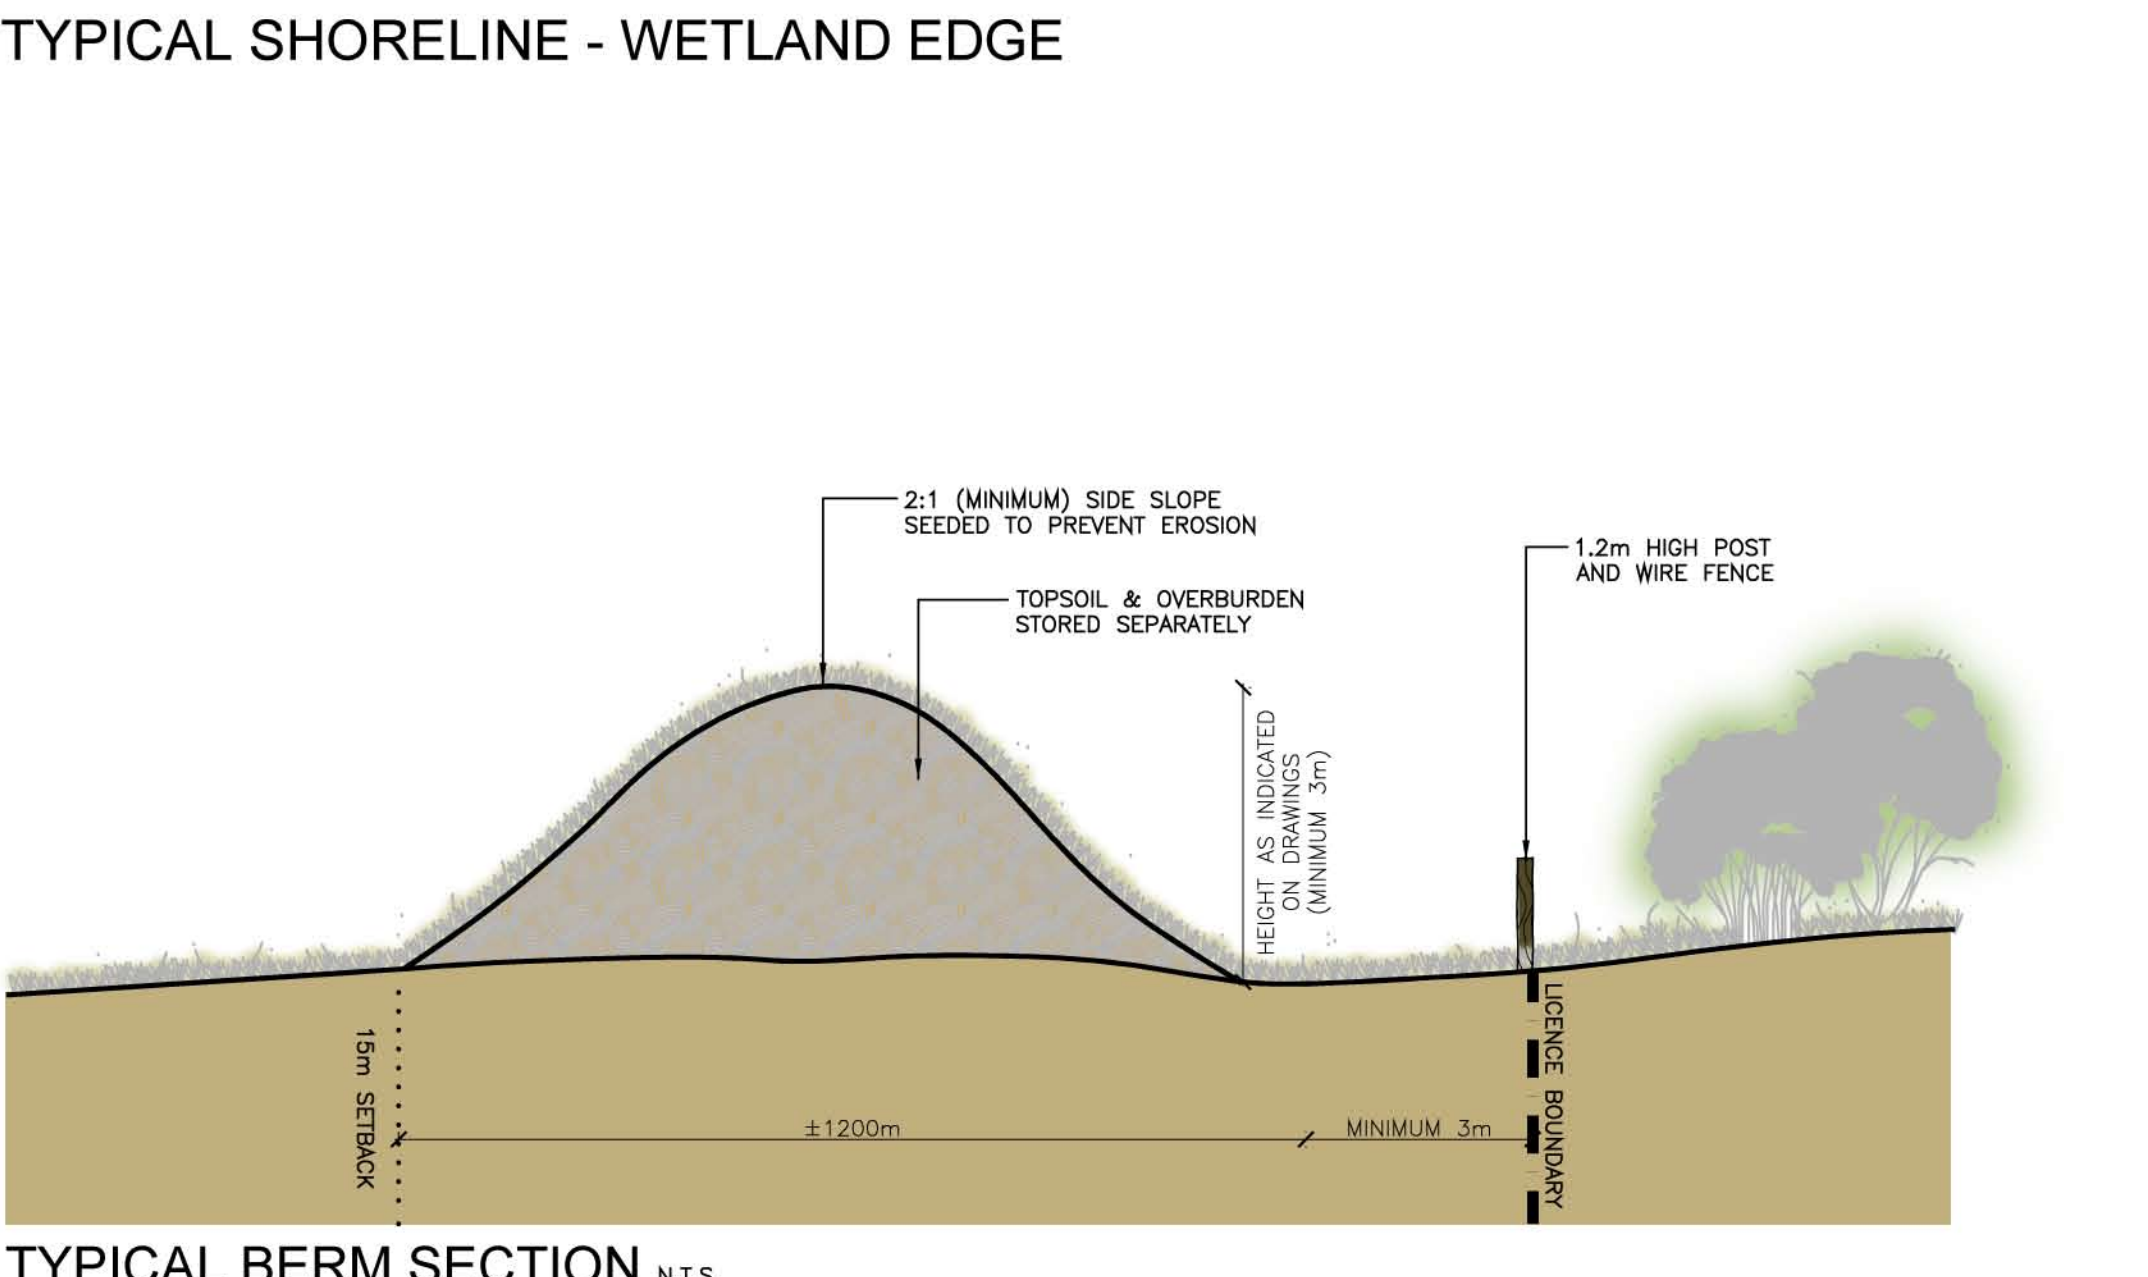


**SECTIONS AND DETAILS NOTES**  
GENERAL INFORMATION  
1. SECTION LOCATIONS ARE INDICATED ON DRAWINGS 1, 2, 4 AND 5.

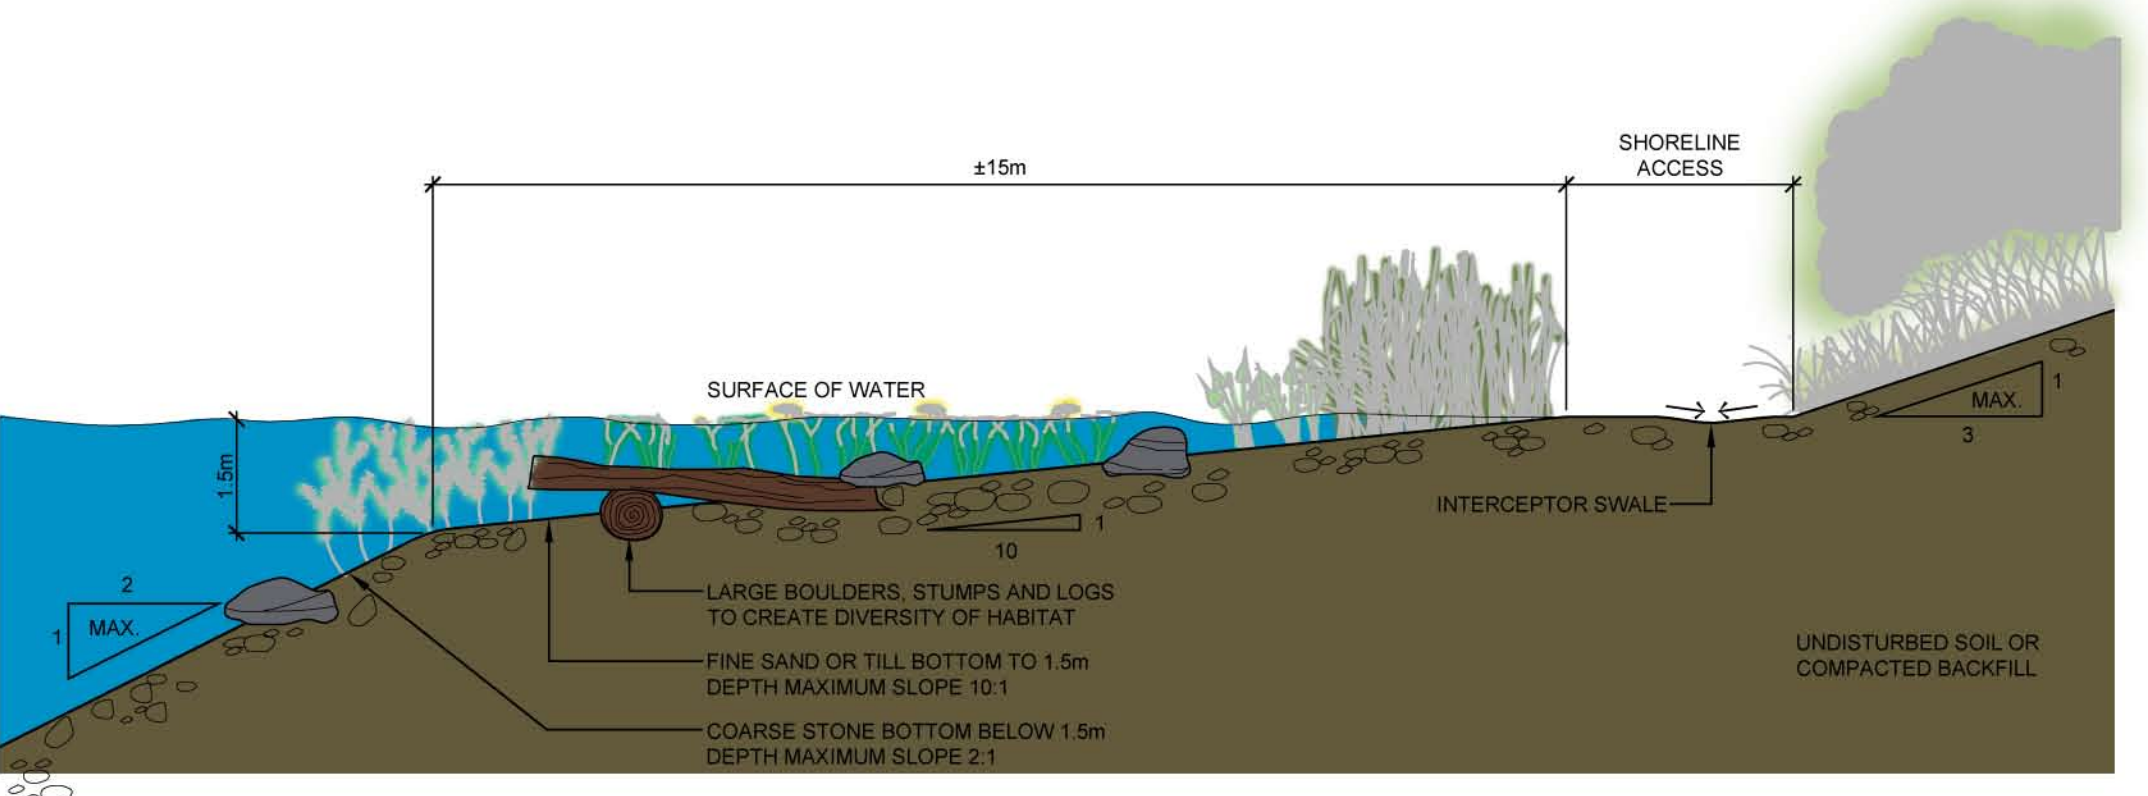

NO.	DATE	REVISION	ORIGIN	SCALE	BY	CHKD

Pre Licence Review      Site Plan Amendments

**Harrington and Hoyle Ltd.**  
LANDSCAPE ARCHITECTS  
91 Anderson Avenue, Unit #2  
Markham, Ontario, L3R 1A2  
Telephone: (905) 944-8582  
Fax: (905) 944-7653  
Office in Markham and Cambridge

**Project Name**  
St. Marys Cement Inc. (Canada)  
55 Industrial Street  
Toronto, Ontario  
M4G 3W9  
(416) 423-1300

**ST. MARYS**  
**FLAMBOROUGH QUARRY**  
PART OF LOT 1, LOTS 2 AND 3 - CONCESSION 11  
GEOGRAPHIC TOWNSHIP OF EAST FLAMBOROUGH  
CITY OF HAMILTON

Scale	AS SHOWN	North	Stamp
Drawing Status	SUBMIT FOR PERMISSION TO BEGIN CONSULTATION PROCESS		
Drawn	S.J.P.	Checked	G.D.H./B.J.
Drawing Title	Project Number		

**SECTION AND DETAILS**

Issue Date FEB 2009  
Project Number 06-25  
Drawing Number 4 OF 5

FILE NAME: W:\Drawing\WSP\06-25\06-25\06-25-01.dwg  
PLOT DATE: FEBRUARY 24, 2009